


FB1 GEOLOGICAL CROSS SECTION ALONG NE1~NE2~NE3~NE4~NE5~NE6~NE7~NE8~NE9~NE10~NE11

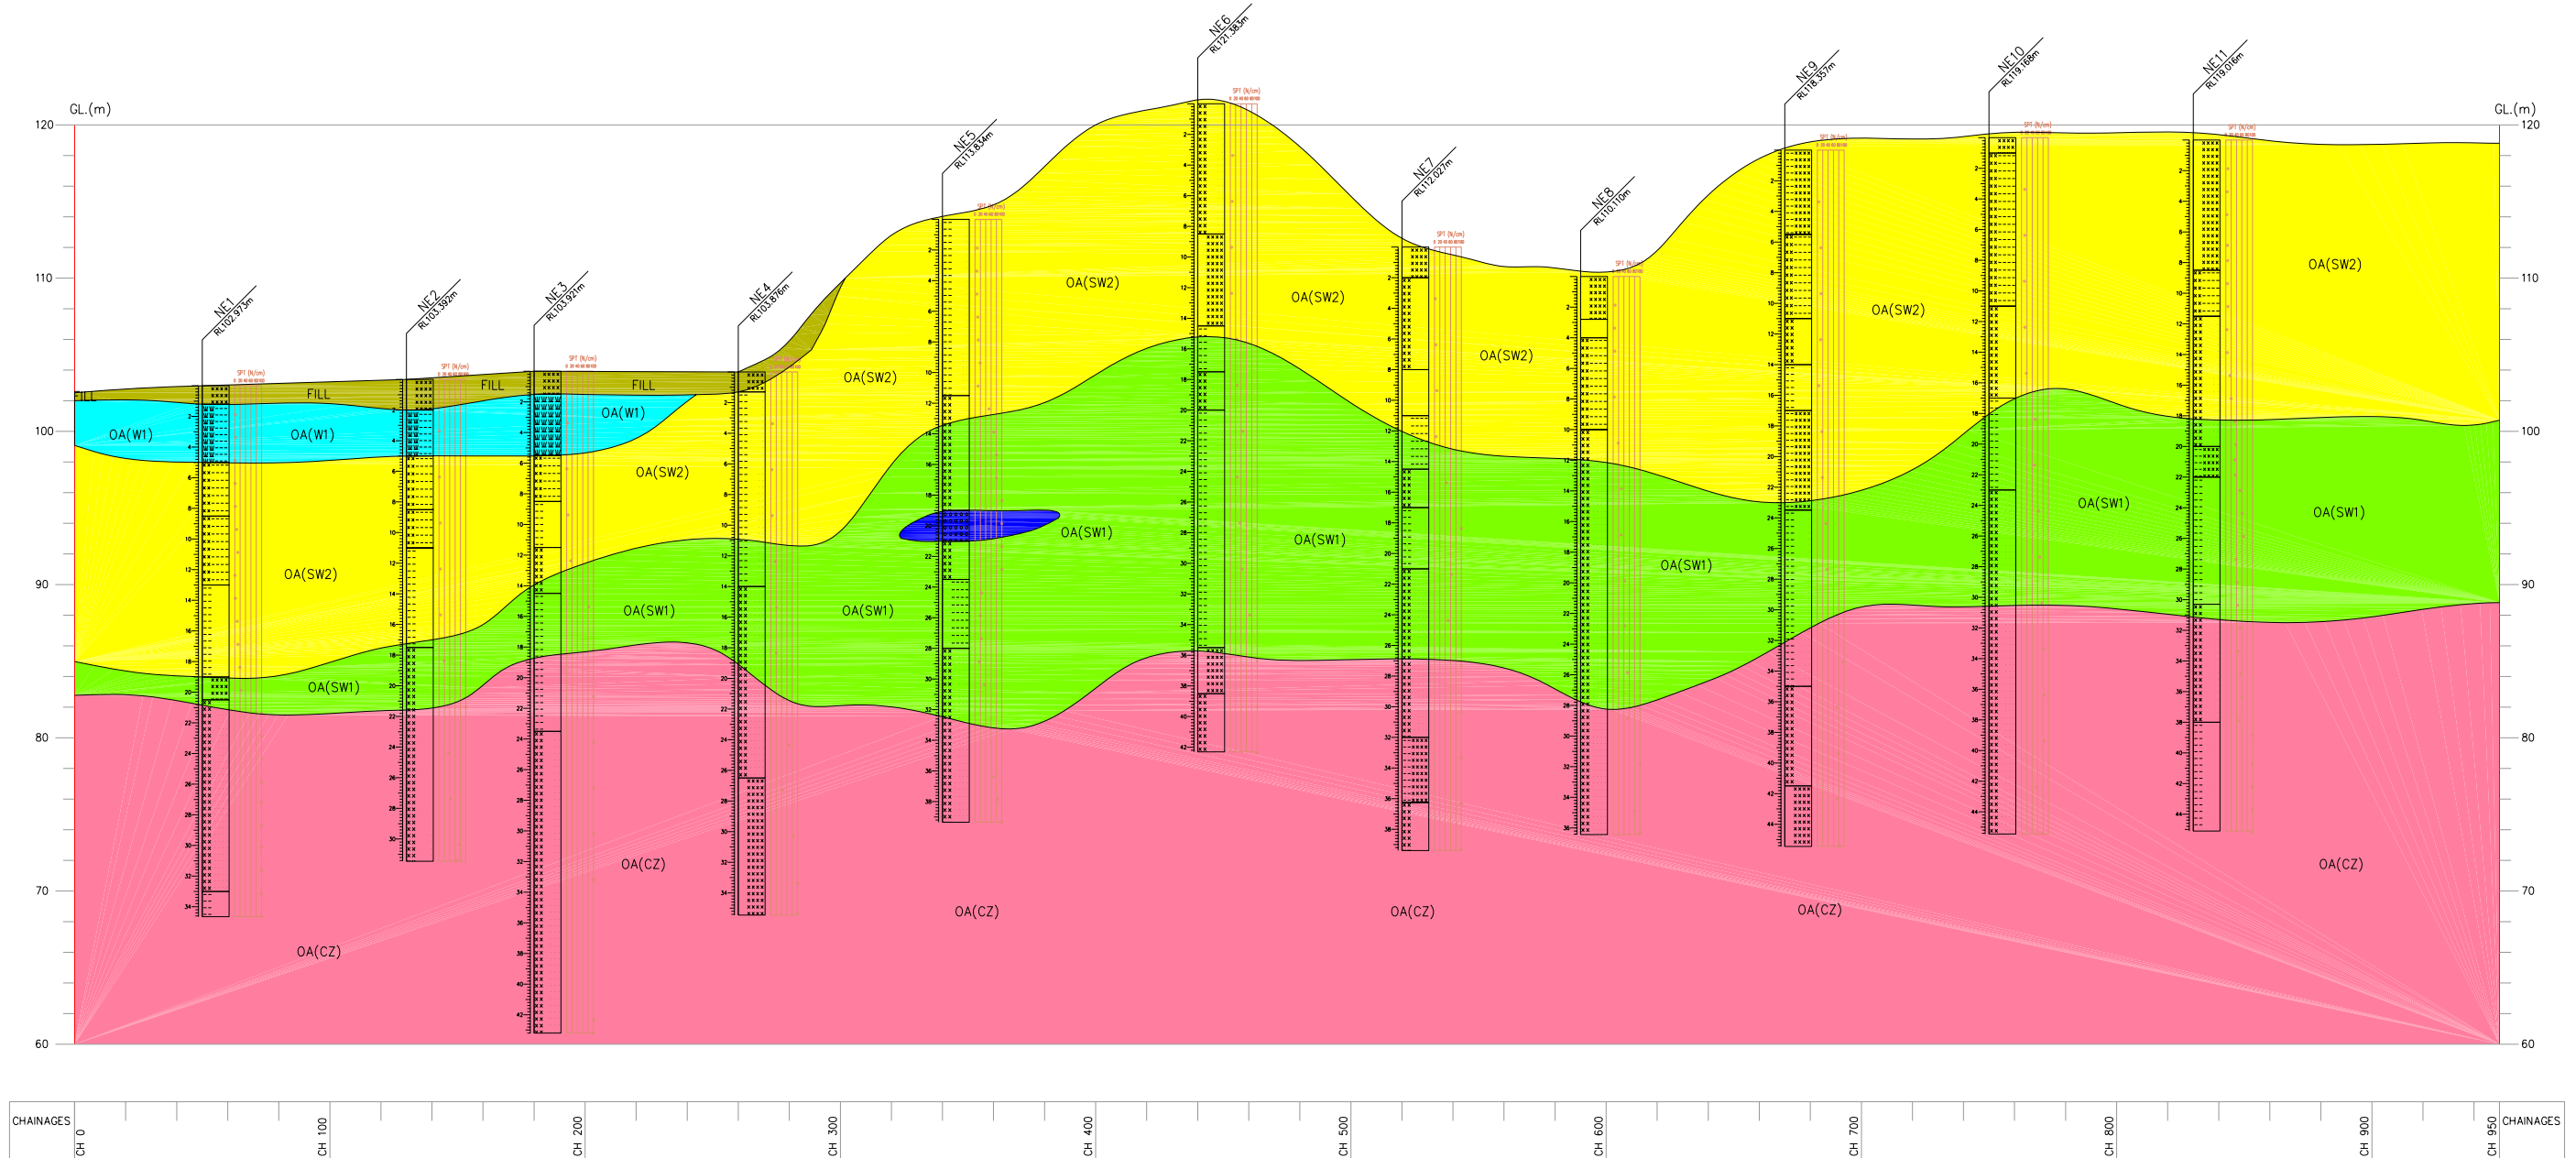

Remarks: GEOLOGICAL CROSS SECTION ALONG WOODLAND ROAD	Section No. FB1	Drawing Title: GEOLOGICAL CROSS SECTION ALONG	Drawn by: PERSON	Checked by: PERSON	Date: 2003-10-29
Note: Strata are interpolated and may vary considerably between boreholes.	Scale As shown	Project Title: West Coast Expressway - Taiping To Banting - Contract No.KLPB/7a2 &b1/GI/DT3/03	 GEOLOGICAL CROSS SECTION ALONG WOODLAND ROAD		
EXCEL FILE REF: H:\Files_GIS\Files\GroundInvestigation\Cross data\GTS_DAT.XLS AutoCAD FILE REF:					